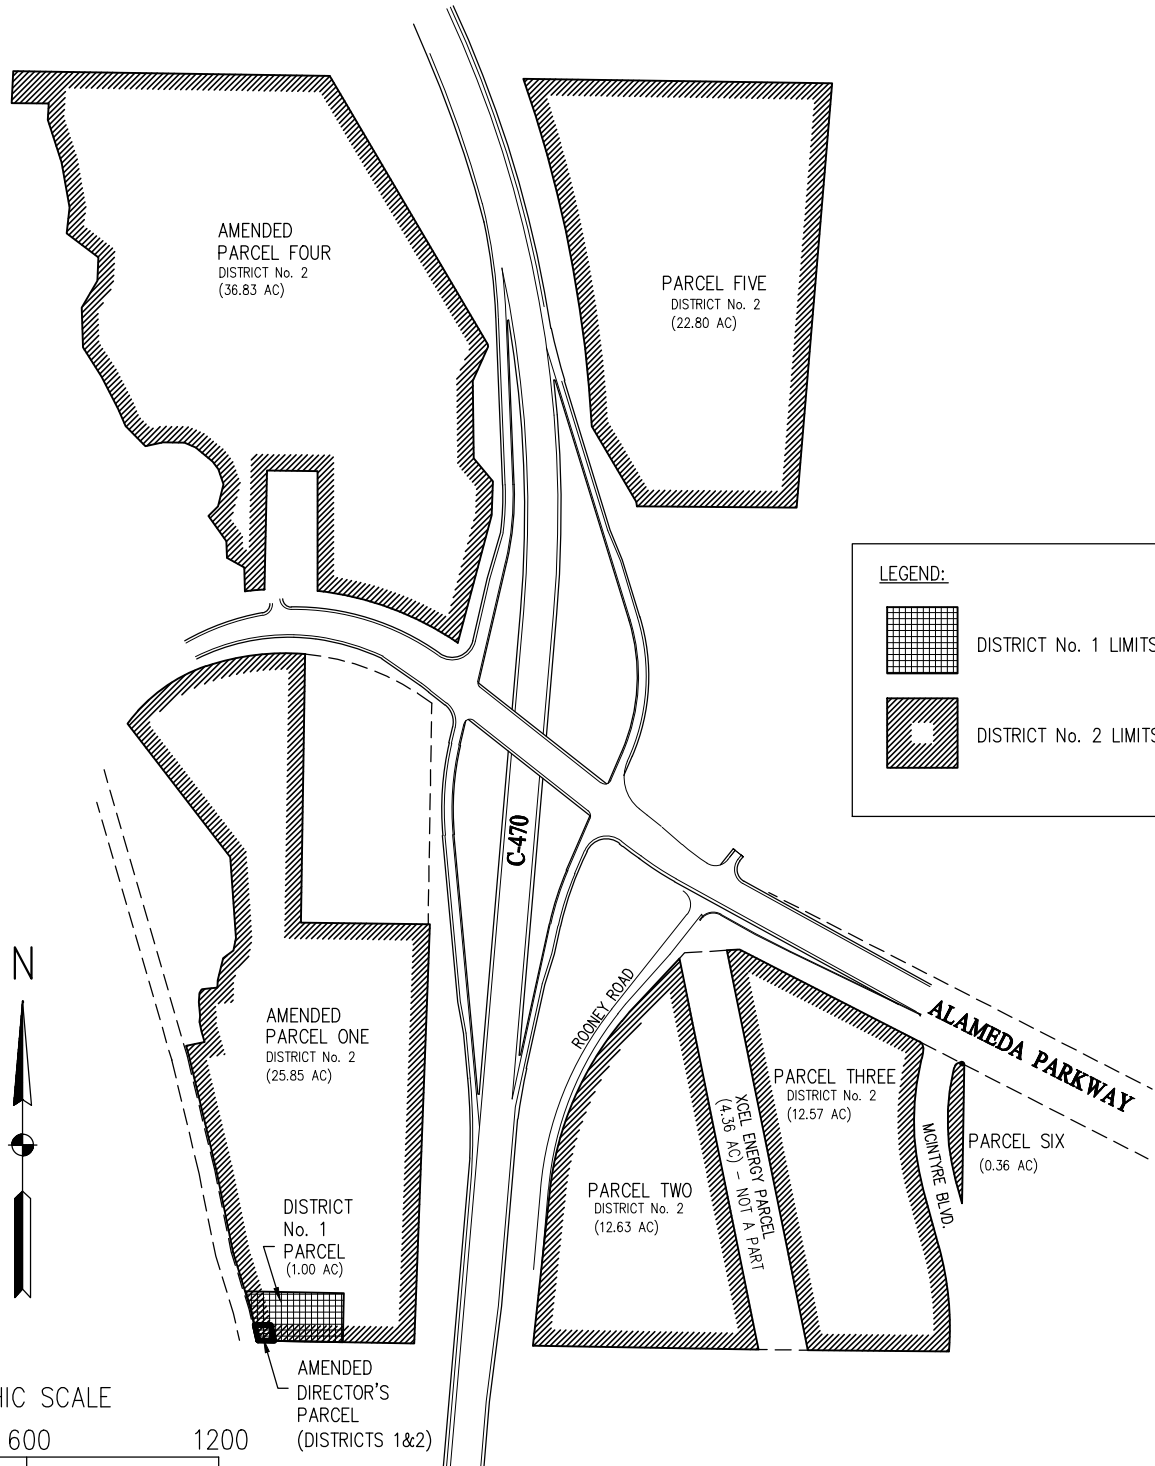
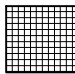

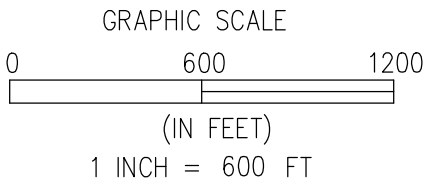


AMENDED BOUNDARY GREEN TREE METROPOLITAN DISTRICT Nos. 1 & 2



LEGEND:

	DISTRICT No. 1 LIMITS
	DISTRICT No. 2 LIMITS



N:\PLANNING LLC\313\Drawings\Combined District maps\313 GTMD BNDY (P1).dwg, 9/8/2015 4:38:31 PM, Jacob Harris

BASELINE
Engineering • Planning • Surveying

1850 FORD STREET • GOLDEN, COLORADO 80401
P. 303.940.8966 • F. 303.940.8959 • www.baselinecorp.com

GREEN TREE METRO. DISTRICTS Nos. 1 & 2

UNINCORPORATED JEFFERSON COUNTY
METROPOLITAN DISTRICT BOUNDARY EXHIBIT
C-470 AND ALAMEDA PARKWAY
OVERALL DISTRICT BOUNDARIES

DESIGNED BY	INITIAL SUBMITTAL	9/8/2015
	DRAWING SIZE	8.5" X 11"
	SURVEY FIRM	BASELINE
	SURVEY DATE	N/A
DRAWN BY	JOB NO.	PL313
	DRAWING NAME	313 GTMD BNDY (P1).dwg
CHECKED BY	SHEET	1 OF 18
VH		1